




M X TRENT Double basket channel Gully,

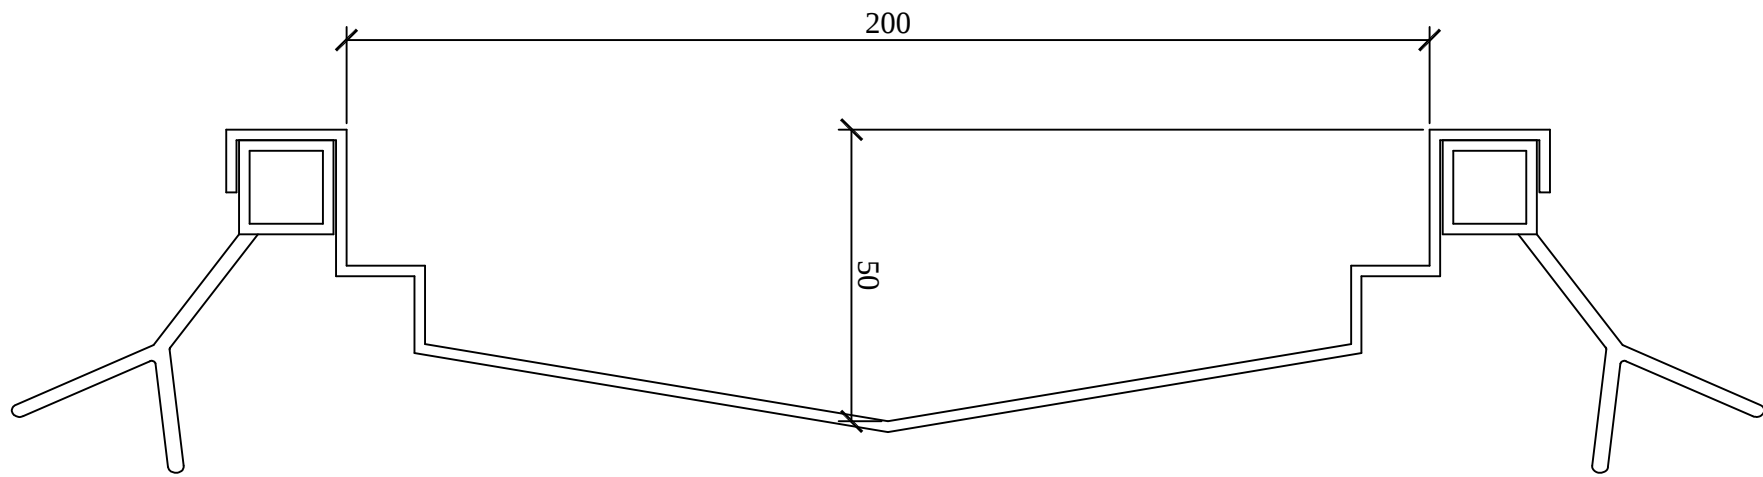

Typical Channel Section,

- .channel section,
- .2mm thick, grade 304 or 316 material,
- .concrete ties at 600mm ctrs
- .box section fitted to underside of top lip to strengthen it

- .site joints to channels over 6mtrs long fully welded and descaled on site to the joint is impervious and no future leakage into the substrate can occur
- .channels upto 6mtr in length, supplied wit outlet and end plates fully welded and descaled prior to delivery,

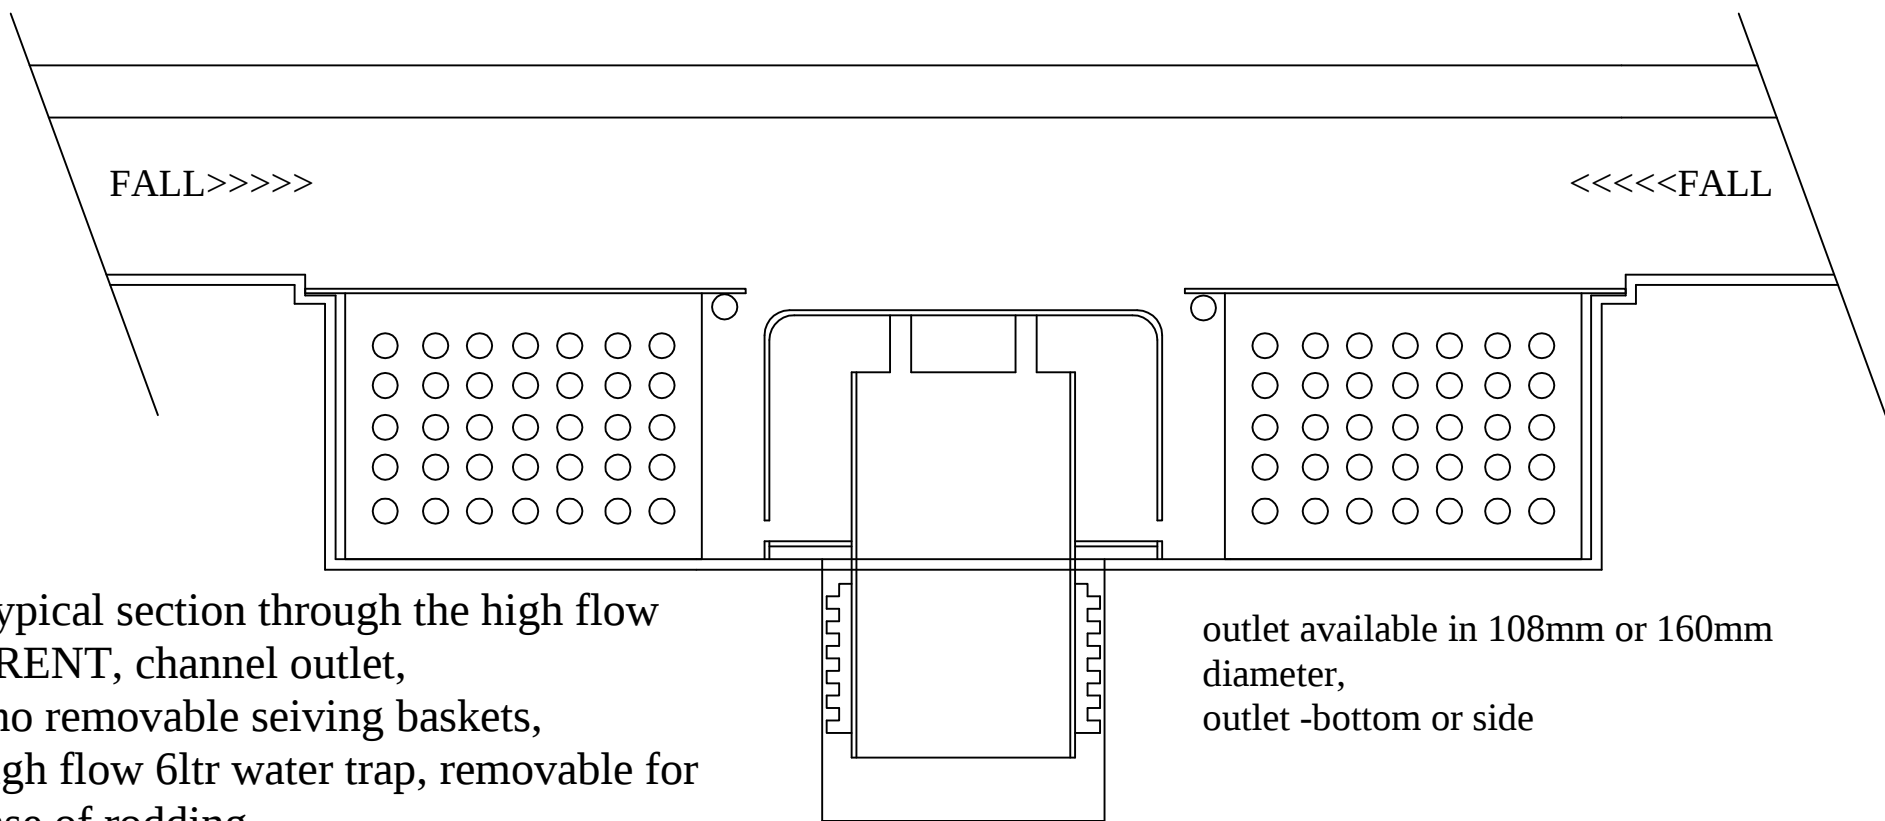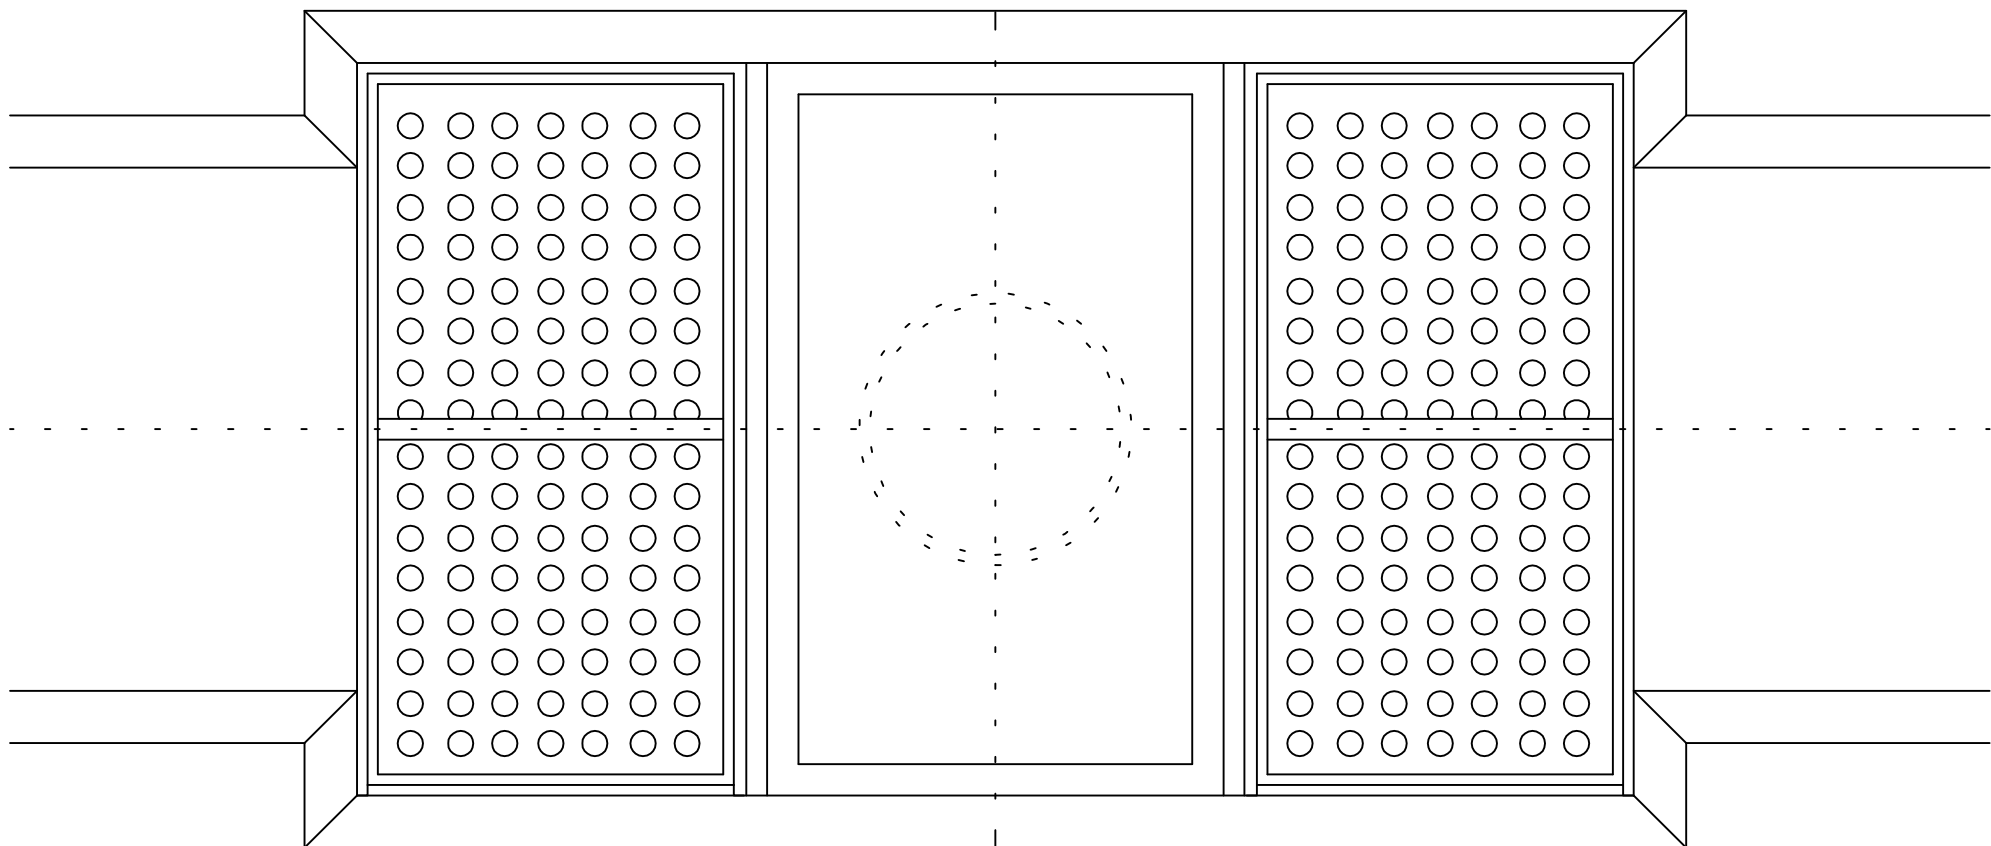

Typical section through the high flow TRENT, channel outlet,
2no removable sieving baskets,
high flow 6ltr water trap, removable for ease of rodding,
double basket design allows water to flow if one basket becomes blocked

outlet available in 108mm or 160mm diameter,
outlet -bottom or side