


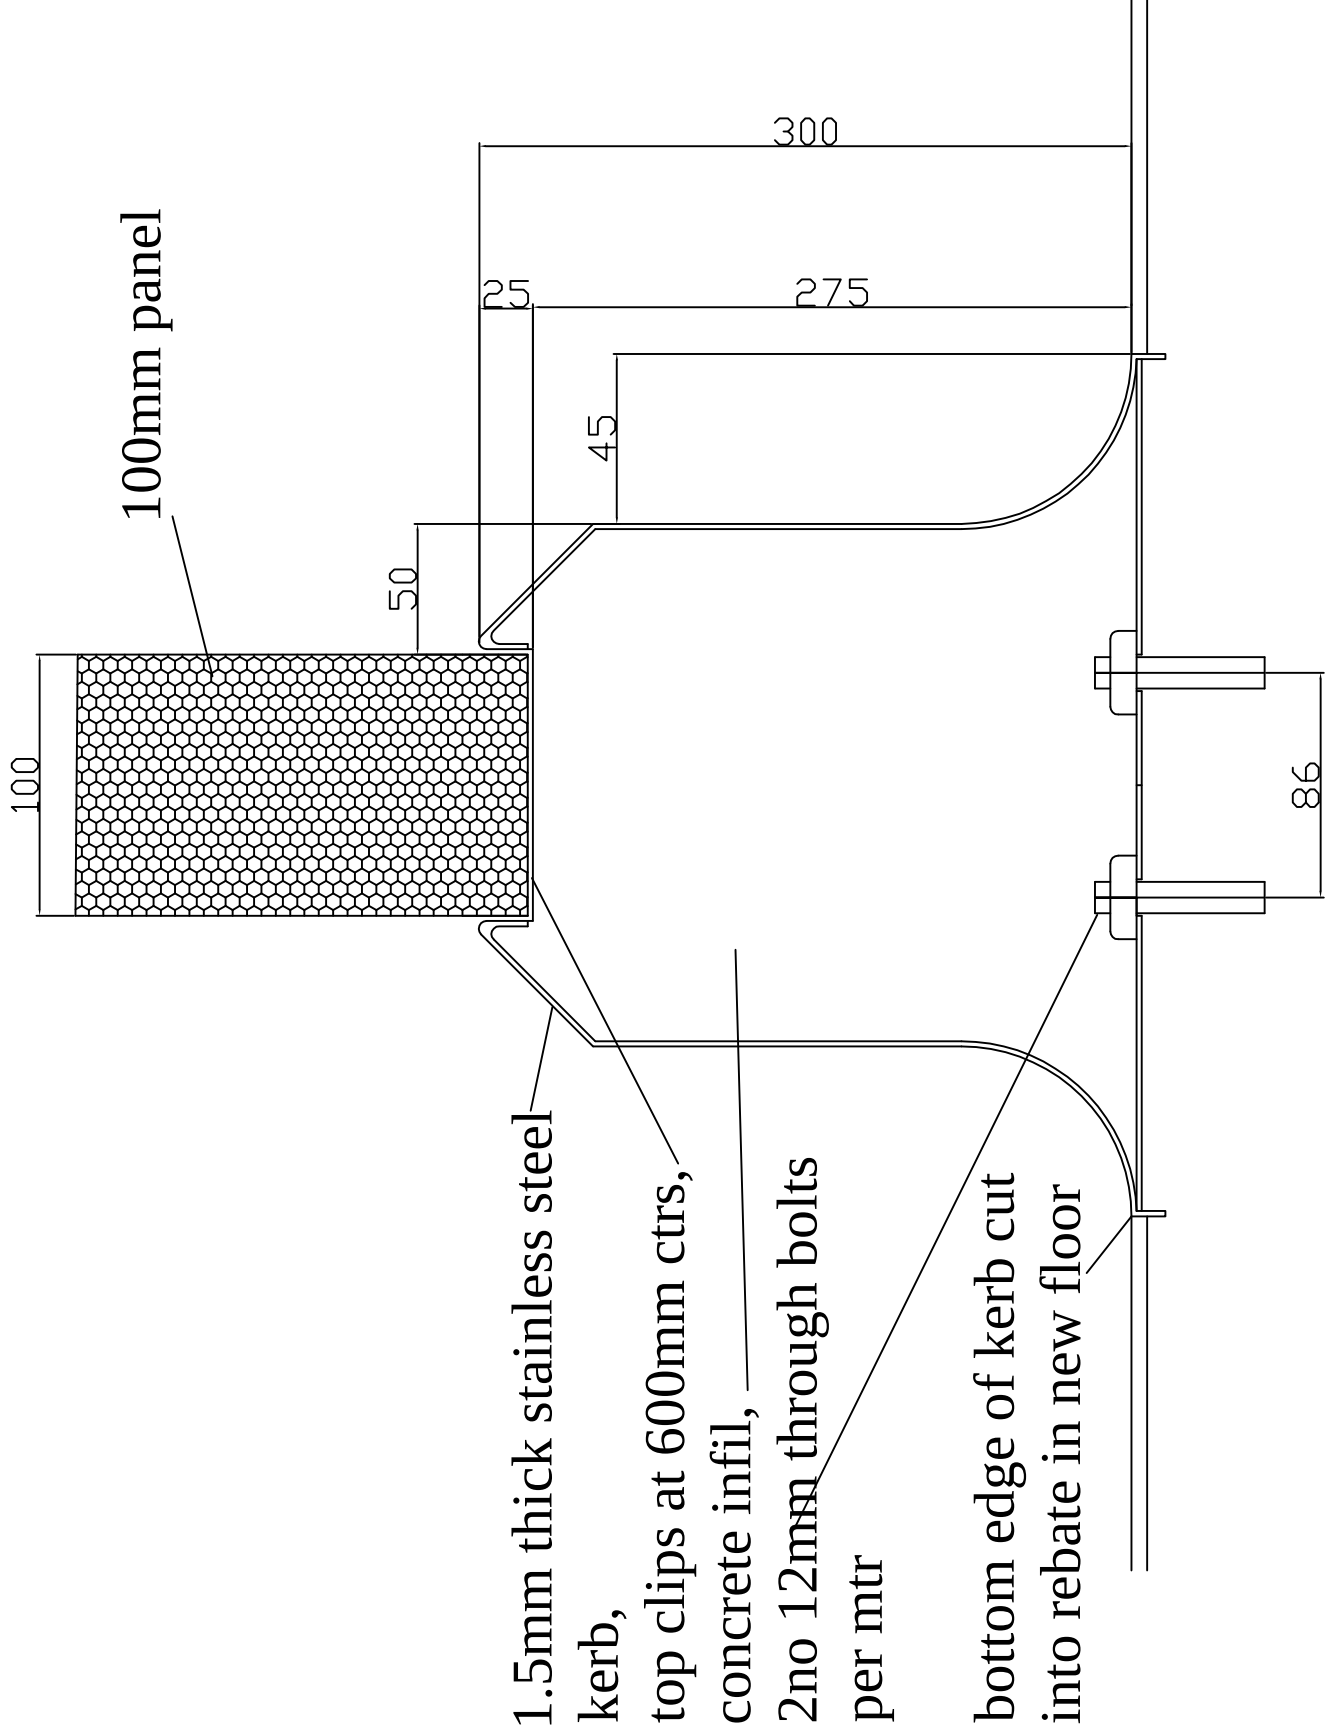

NOTES,

REV: DATE:

THIRD ANGLE



STATUS:	COMMENT
DRAWN BY:	A.MALONEY
CHECKED BY:	
DATE:	17/07/2020
PROJECT:	
CUSTOMER:	
DETAILS:	Double Sided kerbing
SCALE:	1:25 (A1)



MX FABRICATIONS LTD
UNIT 10 SHIPWAY COURT,
BARNSTON, BRISTOL, BS41 3JF.
TEL: 0117 9446002
E-MAIL:
sales@mxfab.co.uk